


← C<sub>1</sub> TBM DRIVE B2

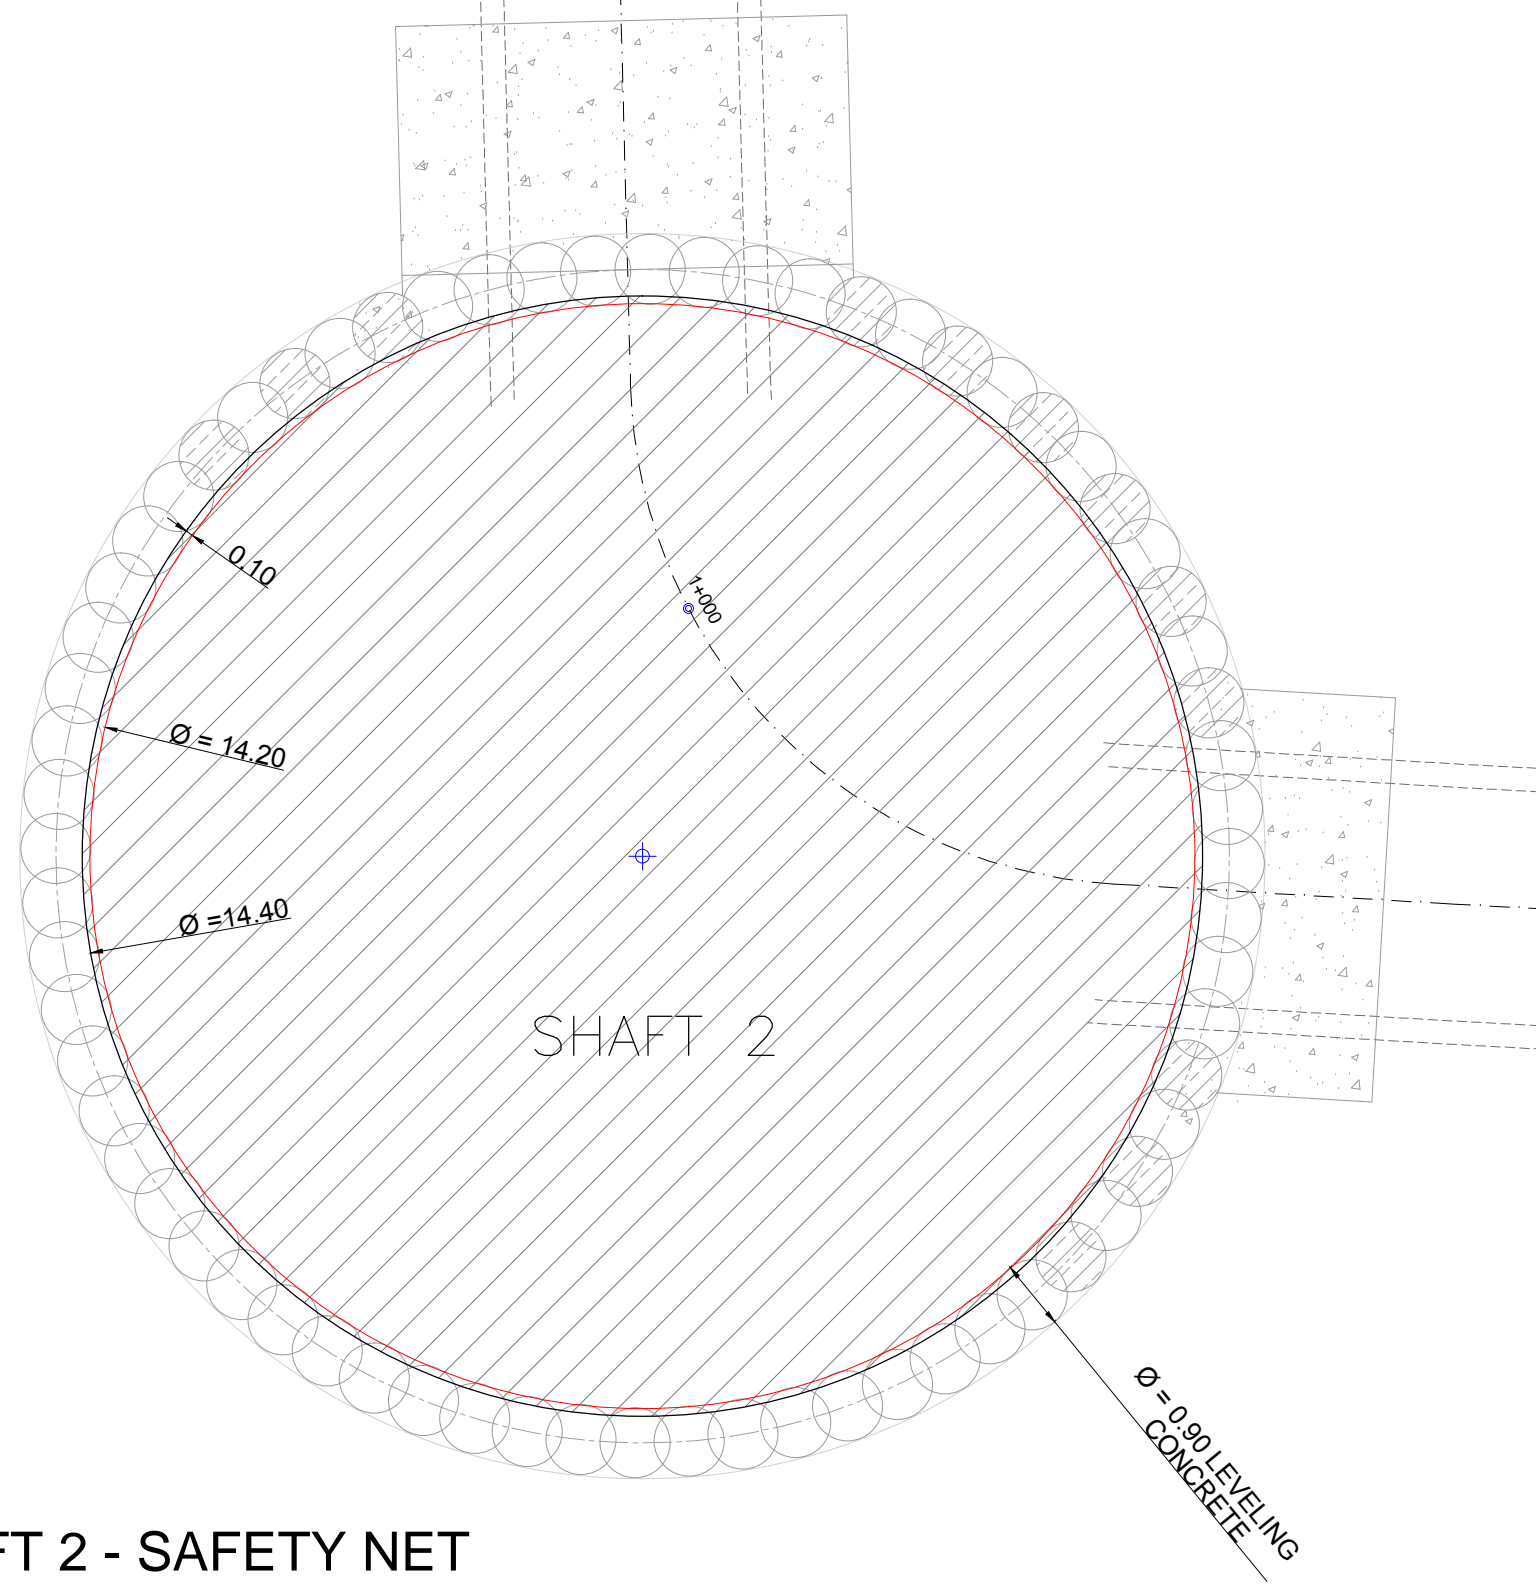

SHAFT 2

Ø = 0.90 LEVELING  
CONCRETE

SHAFT 2 - SAFETY NET