
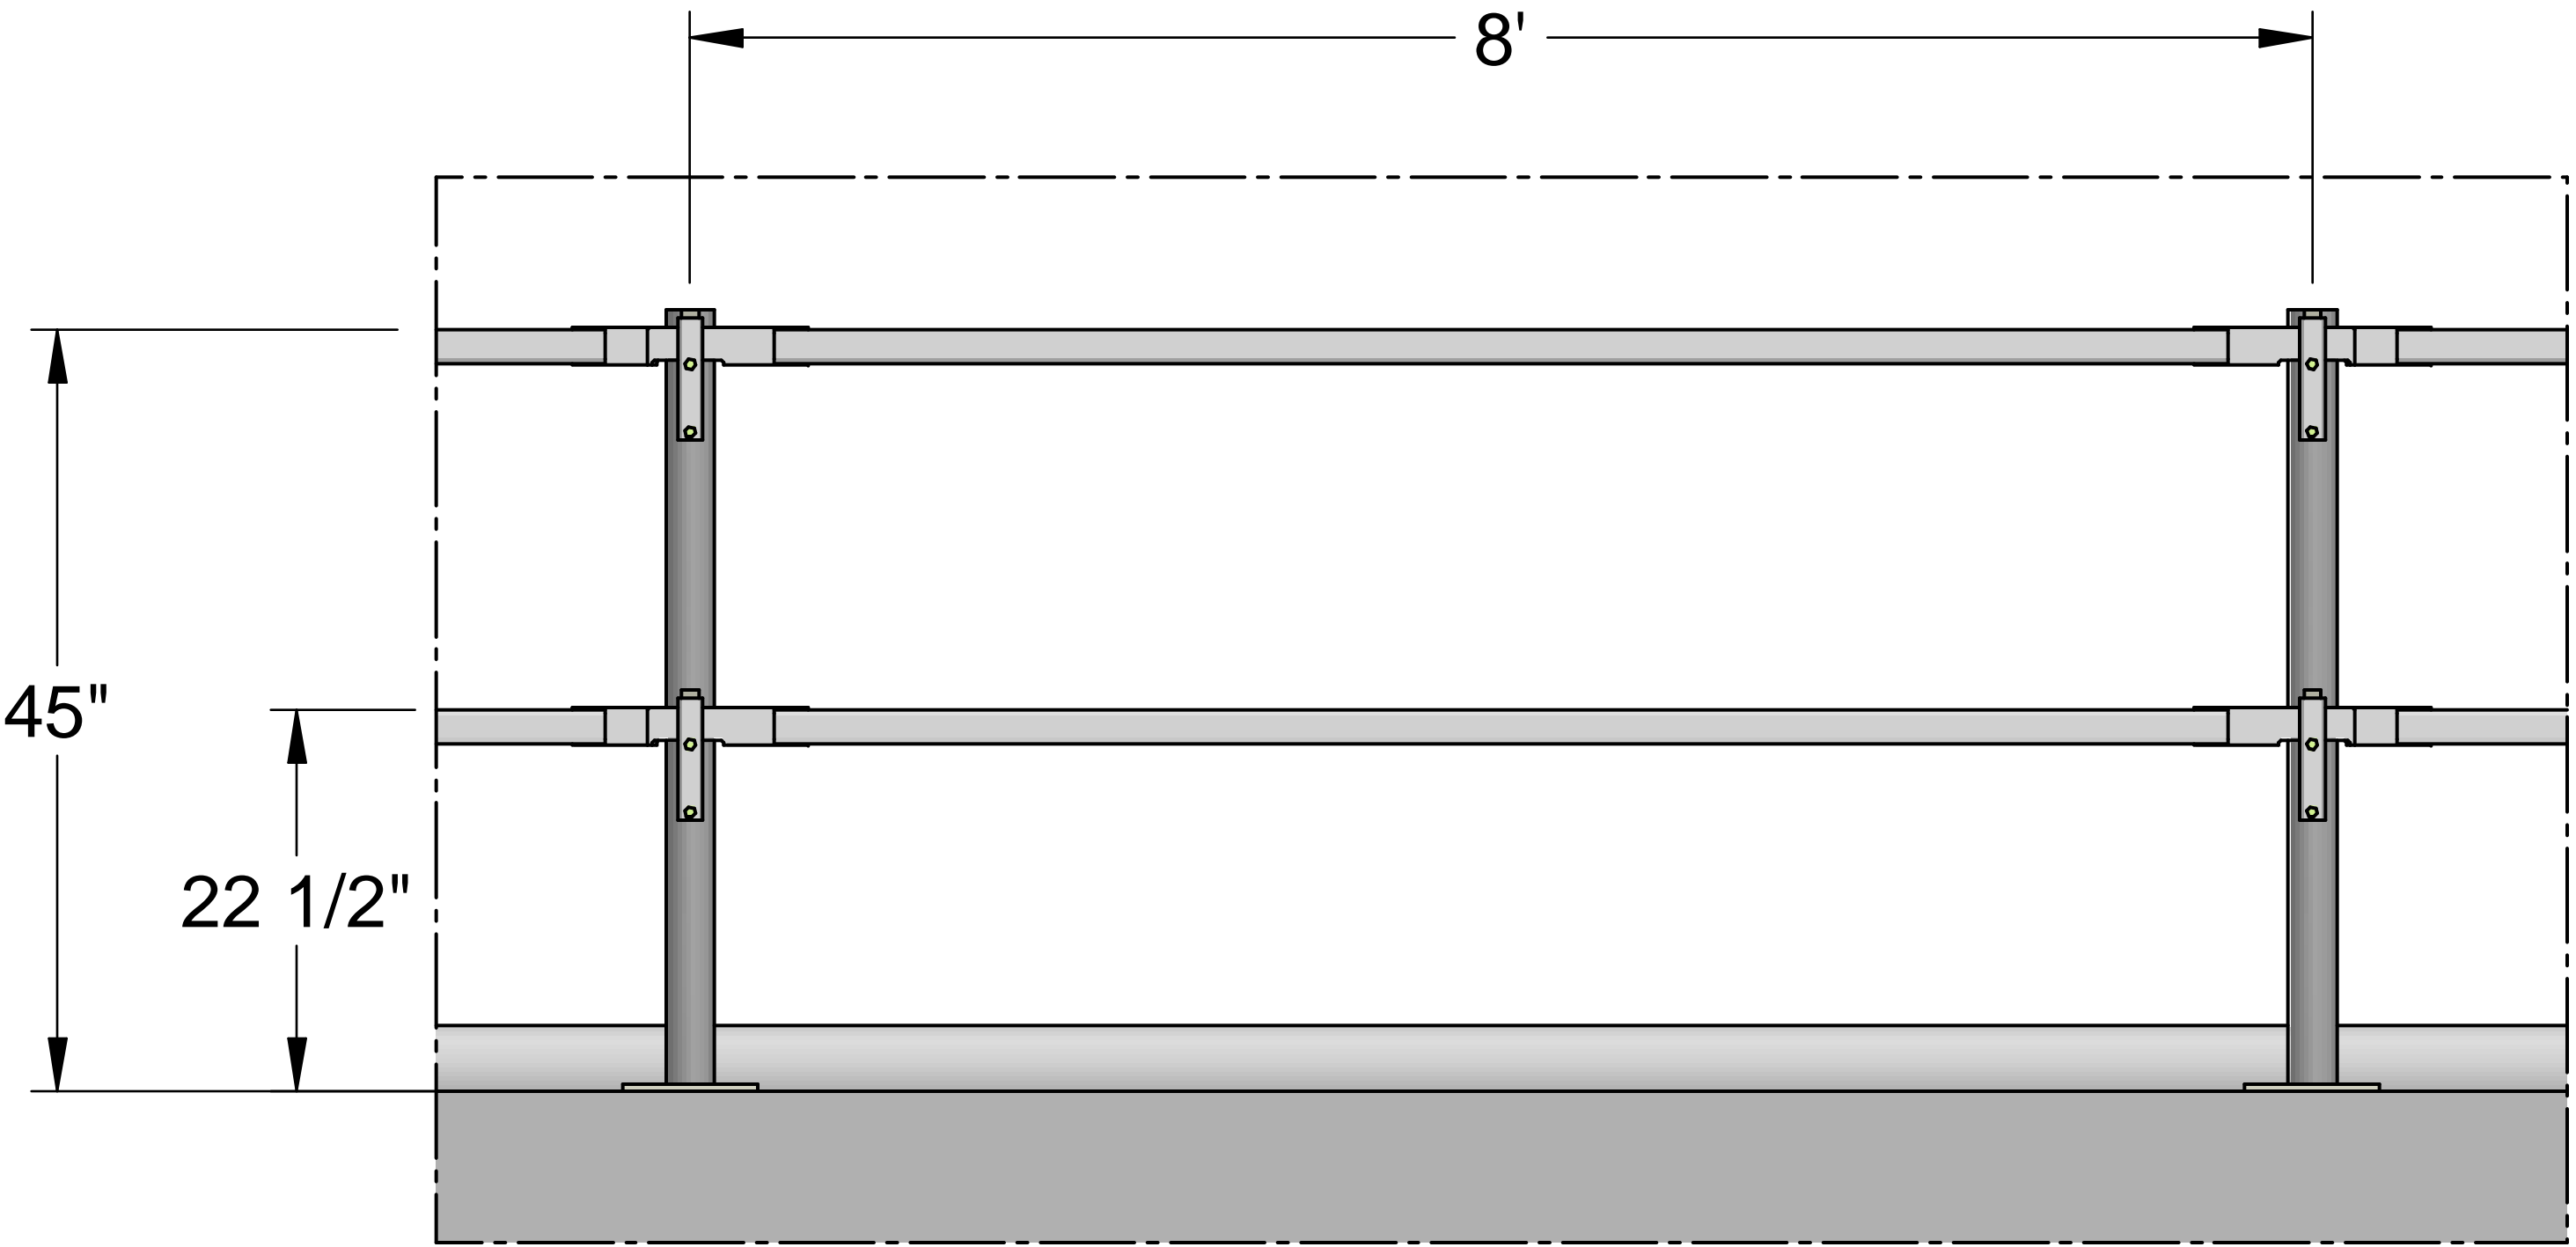



# Guardrail Dimension Plan

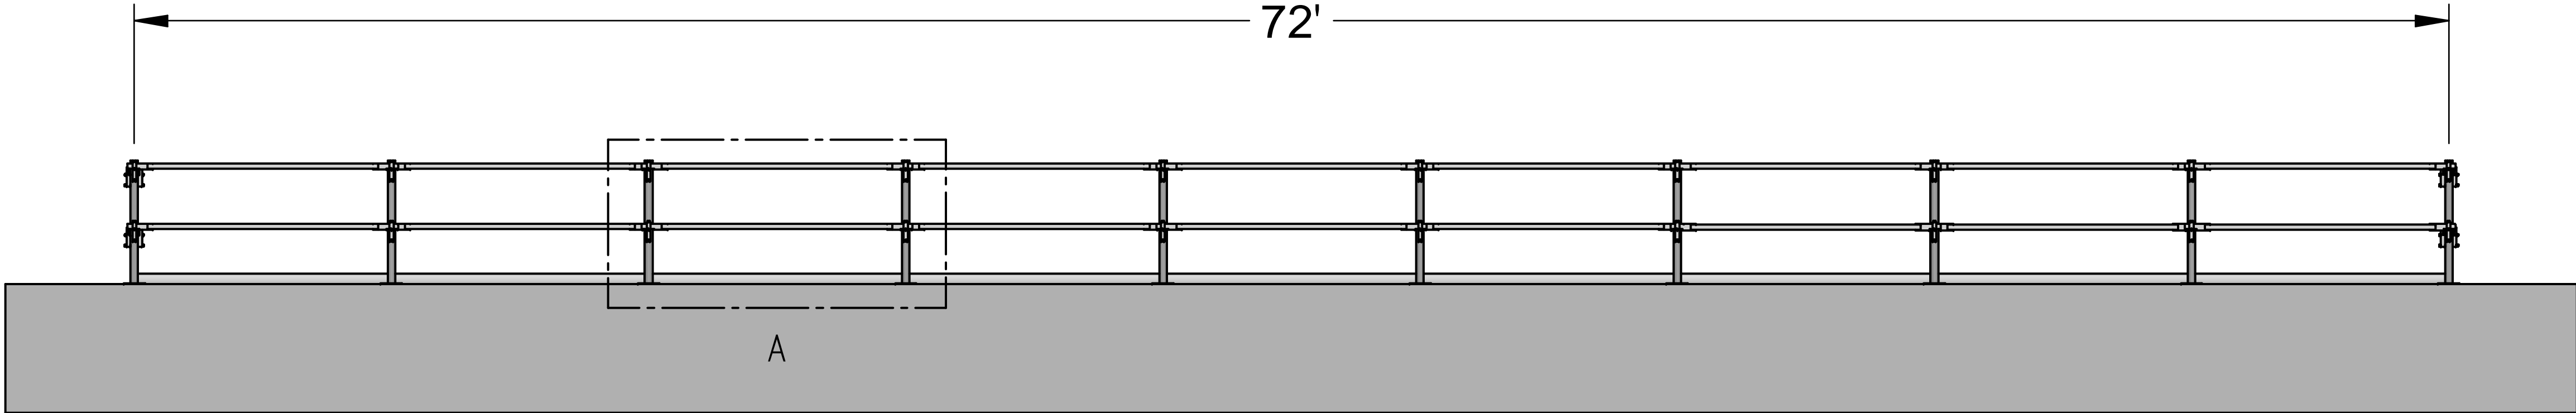

DETAIL A

	
CUSTOMER	Speedco
PROJECT	Rigid Guardrail
DRAWN BY	Lorin Spevack, B.Mech. Engineering
DATE	Sept 14, 2016
REV	Q-101473-1-A

This document contains confidential, privileged or proprietary information and is to be viewed by the Superchute designated recipient only. Unintended recipients are prohibited from making any use of this document. Superchute Factory Phone: 1-800-363-2488.